


TERMESIVY

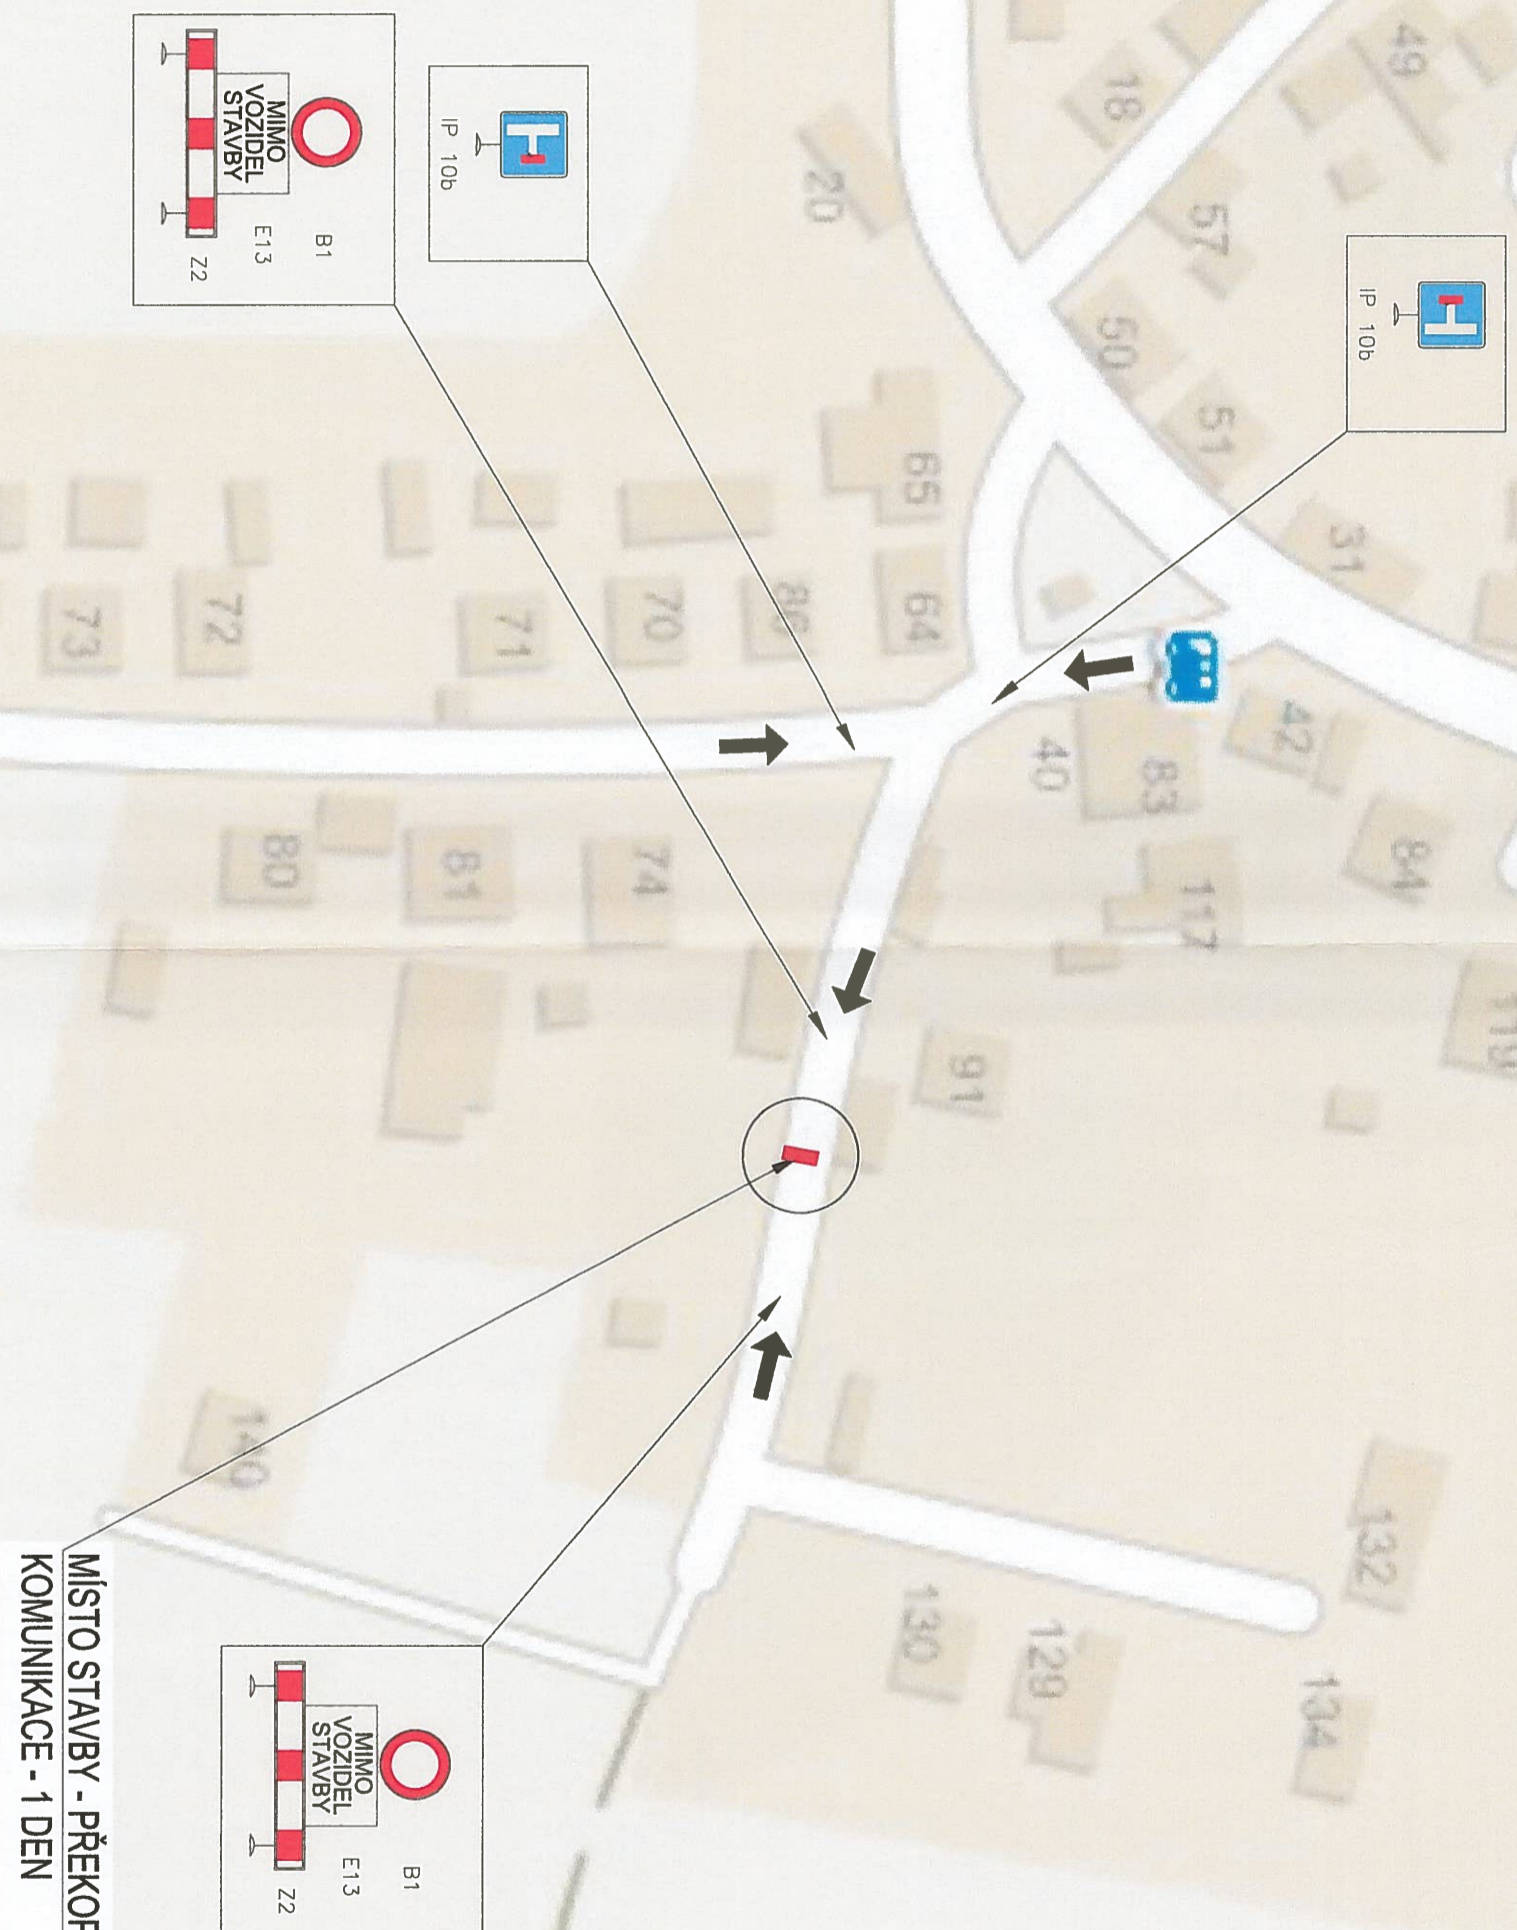

SITUACE DIO M 1:1000